



1. DESIGNATED ENGINEERING CONTROLLED AREAS CONTAIN PCB CONTAMINATION AT LEVELS IN EXCESS OF THE STATE OF NEW JERSEY NON-RESIDENTIAL DIRECT CONTACT SOIL CLEANUP CRITERION (=2 ppm). PCB CONCENTRATIONS ARE BETWEEN 2 AND 50 ppm. THE ENGINEERING CONTROL IN THESE AREAS IS A 6-INCH ASPHALT CAP.

2. OTHER AFFECTED AREAS HAVE PCB CONCENTRATIONS AT LEVELS IN EXCESS OF THE STATE OF NEW JERSEY RESIDENTIAL DIRECT CONTACT SOIL CLEANUP CRITERION (=0.49 ppm) BUT BELOW THE NON-RESIDENTIAL DIRECT CONTACT CLEANUP CRITERION (=2 ppm).

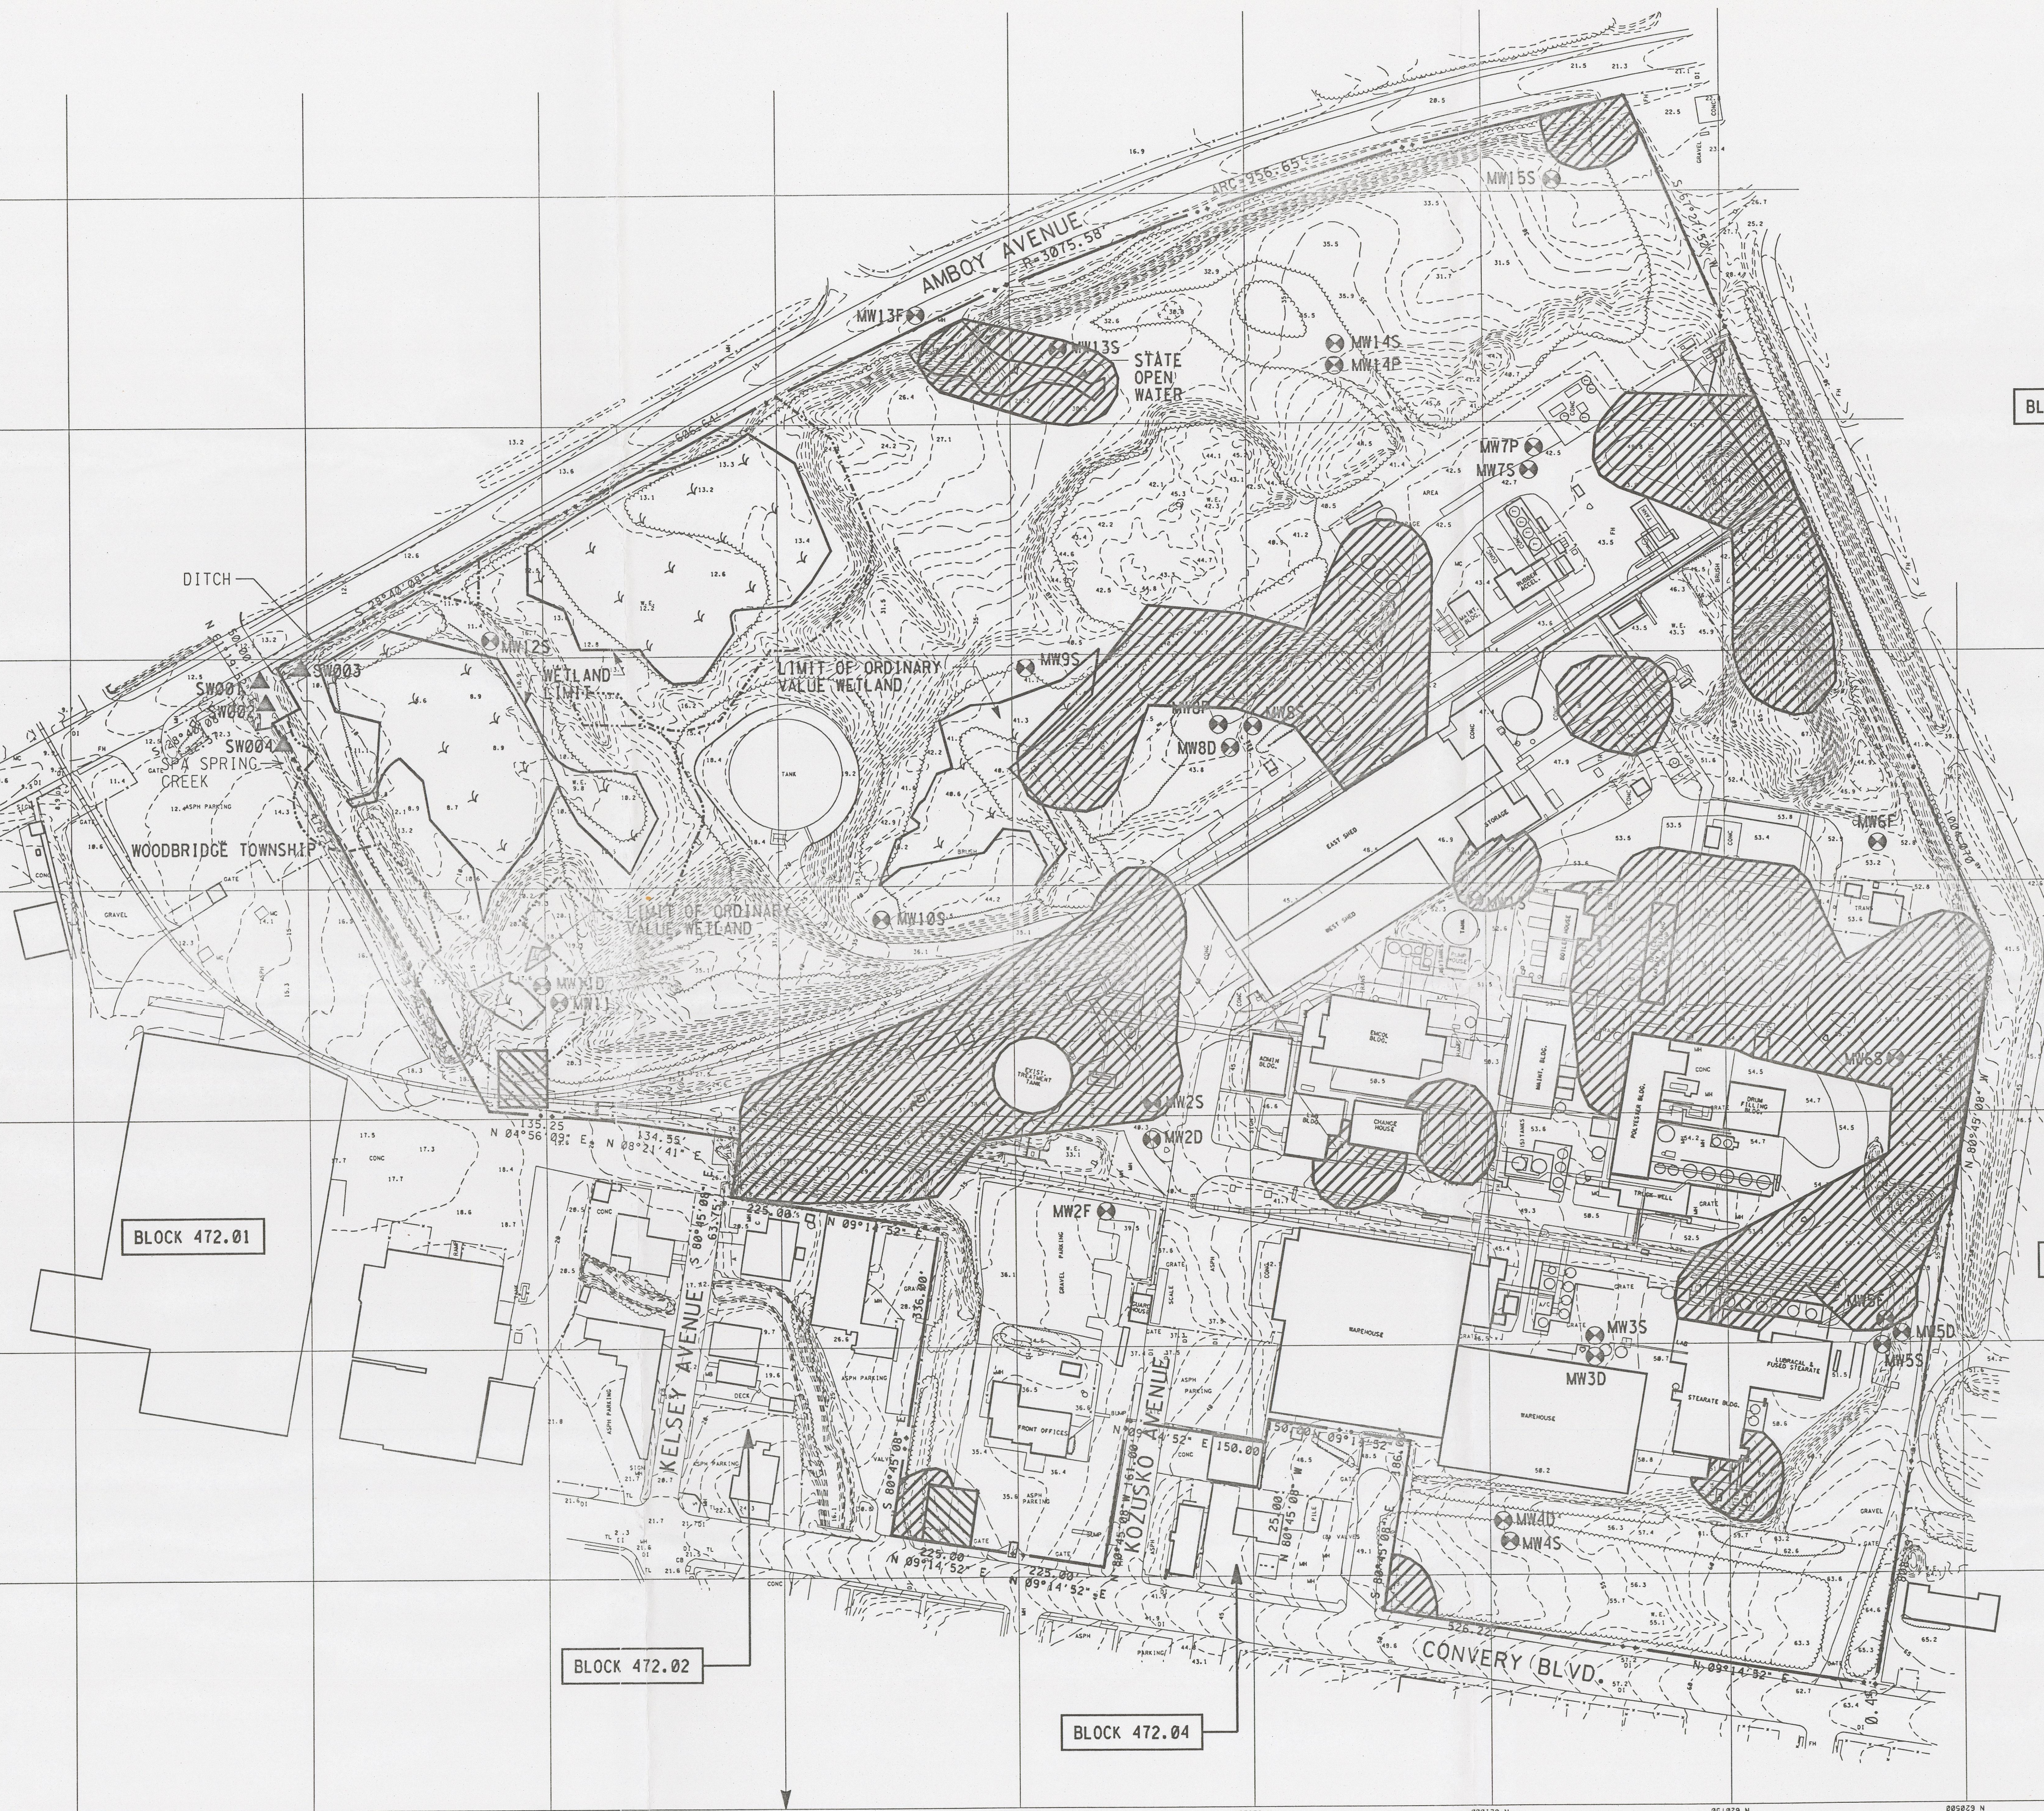

- LEGEND:**
- WETLAND
  - 50' BUFFER
  - PROPERTY LINE AND CEA LIMITS
  - EXISTING CONTOUR
  - TREE LINE
  - EXISTING STORM DRAIN
  - RESTORATION LIMIT
  - NEW CONTOUR
  - EXCAVATION CONTOUR
  - PROPOSED STORM DRAIN
  - SILT FENCE
  - GRAVEL
  - EXISTING RAILROAD
  - EXISTING FIRE HYDRANT
  - WATER LIMIT
  - MONITORING WELL IN GROUNDWATER SAMPLING PROGRAM (LOCATIONS APPROXIMATED FROM RI/FS PLATE 2-7, LAWLER MATUSKY AND SKELLY 1990)
  - OTHER AFFECTED AREAS WITH PCB CONCENTRATIONS ABOVE 0.49 ppm/ BELOW 2 ppm
  - ENGINEERING CONTROLLED AREAS (ASPHALT CAP)

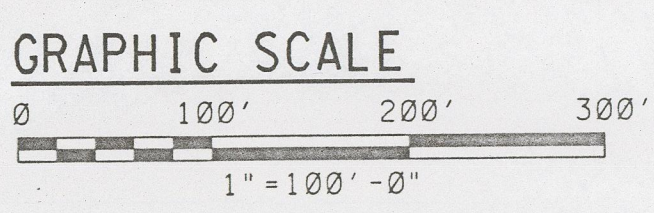

REV.	DATE	DESCRIPTION	APPR.
B	09-06-96	ISSUED FOR CLIENT REVIEW	
A	08-14-96	ISSUED FOR CLIENT REVIEW	

DEED NOTICE ENGINEERING CONTROL AREAS (ASPHALT CAP) AND OTHER AFFECTED AREAS

FIGURE B-3

WITCO CORPORATION

PERTH AMBOY, NEW JERSEY

This Drawing is the property of the FOSTER WHEELER ENVIRONMENTAL SERVICES LIVINGSTON, NEW JERSEY

AND IS LENT WITHOUT CONSIDERATION OTHER THAN THE BORROWER'S AGREEMENT THAT IT SHALL NOT BE REPRODUCED, COPIED, LENT, OR DISPOSED OF DIRECTLY OR INDIRECTLY NOR USED FOR ANY PURPOSE OTHER THAN THAT FOR WHICH IT IS SPECIFICALLY FURNISHED.

DRAWN BY: J.R. SCALE: 1"=100'-0"

CHECKED BY: DRAWING NO. REV.